


DRAIN DETAILS OF DOAB No. 17 RUSHIKULYA-VANSHADHARA DOAB

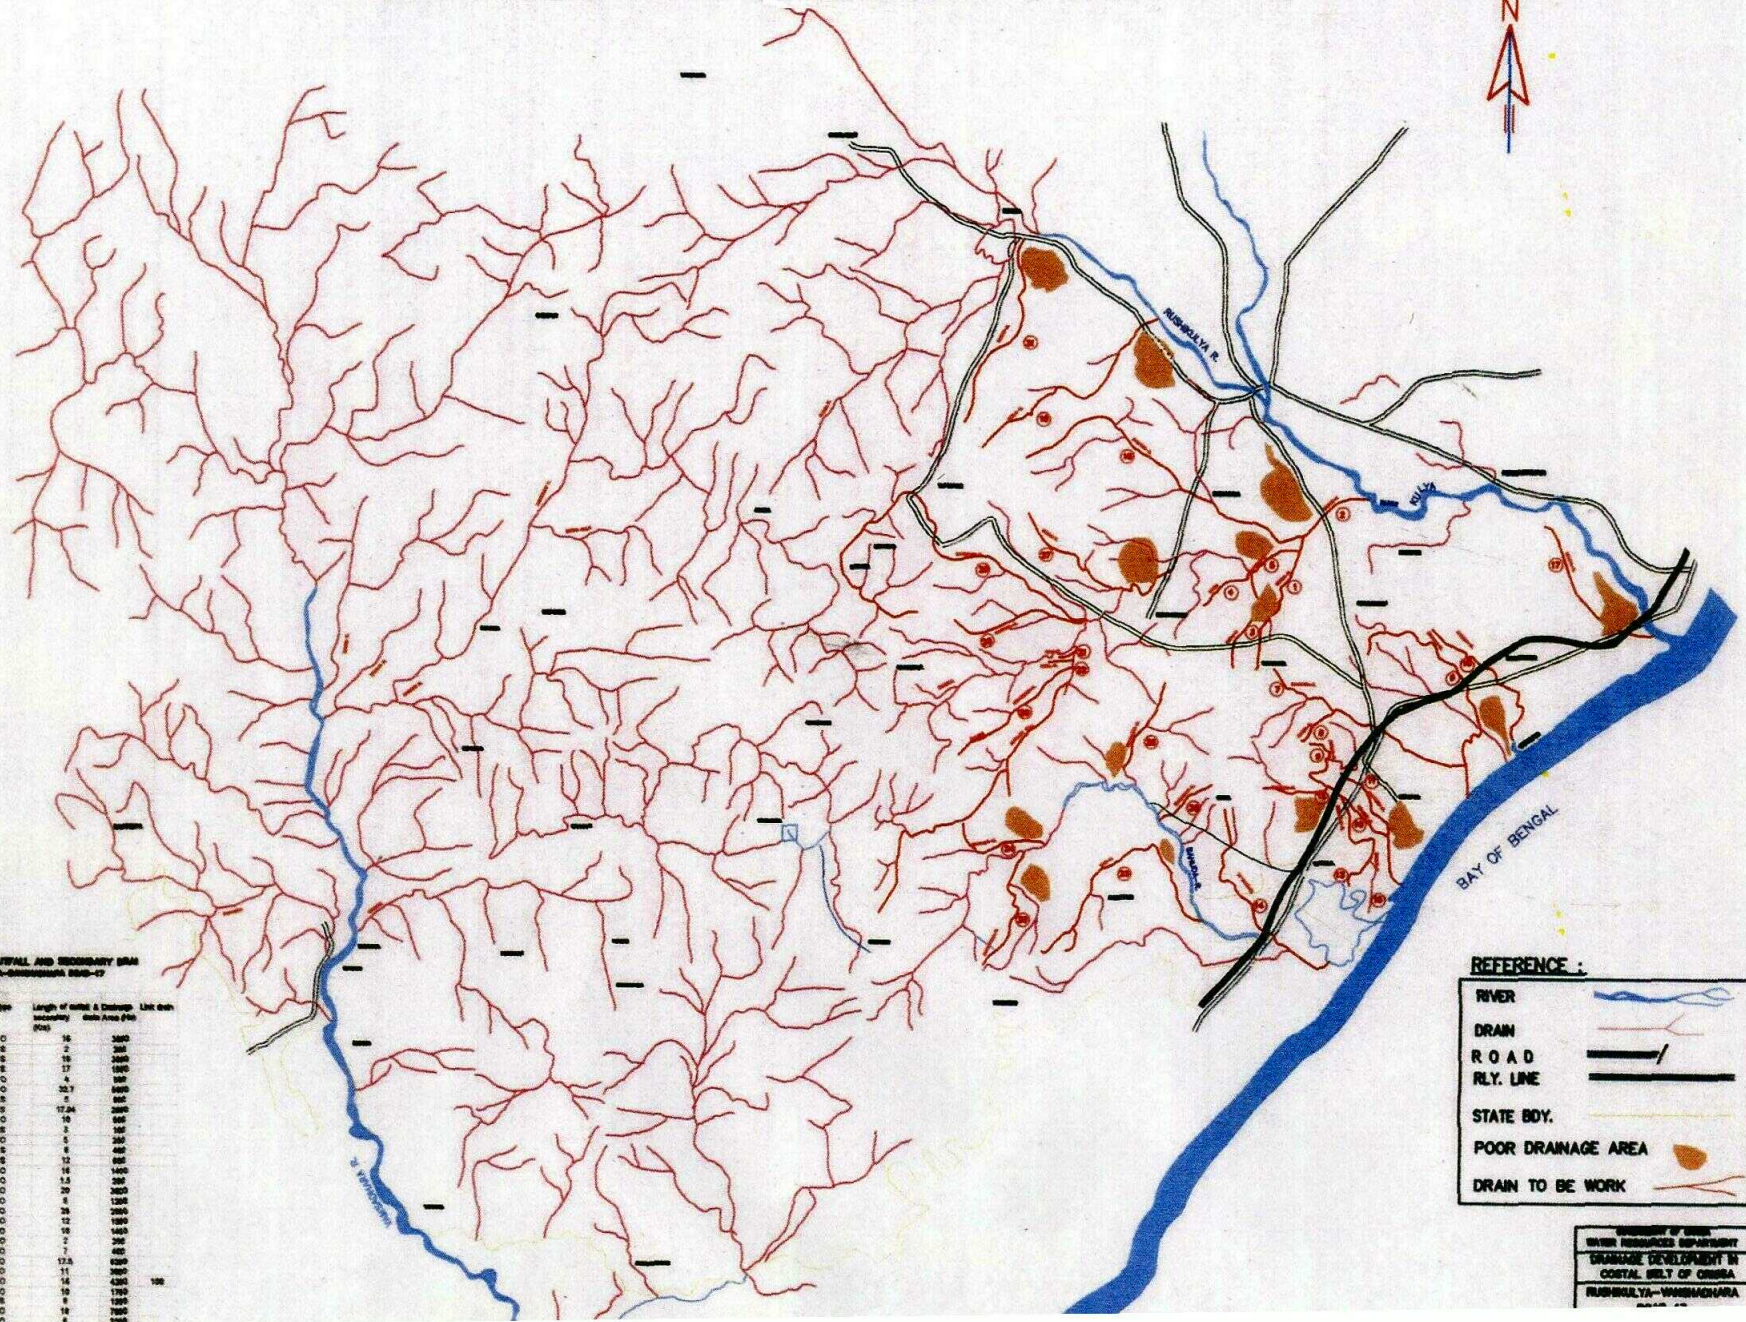

SCHEDULE OF CUTWALL AND SECONDARY DRAIN
RUSHIKULYA-VANSHADHARA DOAB-17

No.	Name of Drain	Type	Length of initial & District secondary Drain Area (km)	Link Drain
1	Laxmi Nalla	CO	16	2400
2	Tamra Nalla	CO	2	200
3	Chakra Nalla	CO	19	1000
4	Ward Nalla	CO	17	1000
5	Kanaka Nalla	CO	4	100
6	Madhava Nalla	CO	52.7	600
7	Radhika Nalla	CO	0	0
8	Shyama Nalla	CO	17.64	600
9	Kanaka Nalla	CO	10	600
10	Bharnali Nalla	CO	3	100
11	Ambarish Nalla	CO	5	100
12	Swarnajit Nalla	CO	6	400
13	Chandral Nalla	CO	12	600
14	Shivachari Nalla	CO	16	1000
15	Shyama Nalla	CO	1.5	200
16	Shyama Nalla	CO	20	2000
17	Shyama Nalla	CO	1	100
18	Ambarish Nalla	CO	36	1000
19	Agalya Nalla	CO	16	1000
20	Ambarish Nalla	CO	10	1000
21	Shal Nalla	CO	2	200
22	Shal Nalla	CO	1	400
23	Shyama Nalla	CO	17.5	600
24	Shyama Nalla	CO	11	2000
25	Ambarish Nalla	CO	14	1000
26	Madhava Nalla	CO	10	1000
27	Shyama Nalla	CO	6	1000
28	Ambarish Nalla	CO	18	1000
29	Pulakanda Nalla	CO	6	200

REFERENCE :

RIVER	
DRAIN	
ROAD	
RLY. LINE	
STATE BDY.	
POOR DRAINAGE AREA	
DRAIN TO BE WORK	

DEPARTMENT OF WATER RESOURCES
 DRAINAGE DEVELOPMENT IN
 COASTAL BELT OF ORISSA
 RUSHIKULYA-VANSHADHARA DOAB-17